


- Noise Receptors**
- Impacted**
- Measured, Benefited
 - Modeled, Benefited
 - Measured, Not Benefited
 - Modeled, Not Benefited
- Not Impacted**
- Measured, Benefited
 - Modeled, Benefited
 - Measured, Not Benefited
 - Modeled, Not Benefited
- Barriers**
- Recommended
 - Not Recommended
 - Noise Sensitive Area
 - Preferred Design Alternative

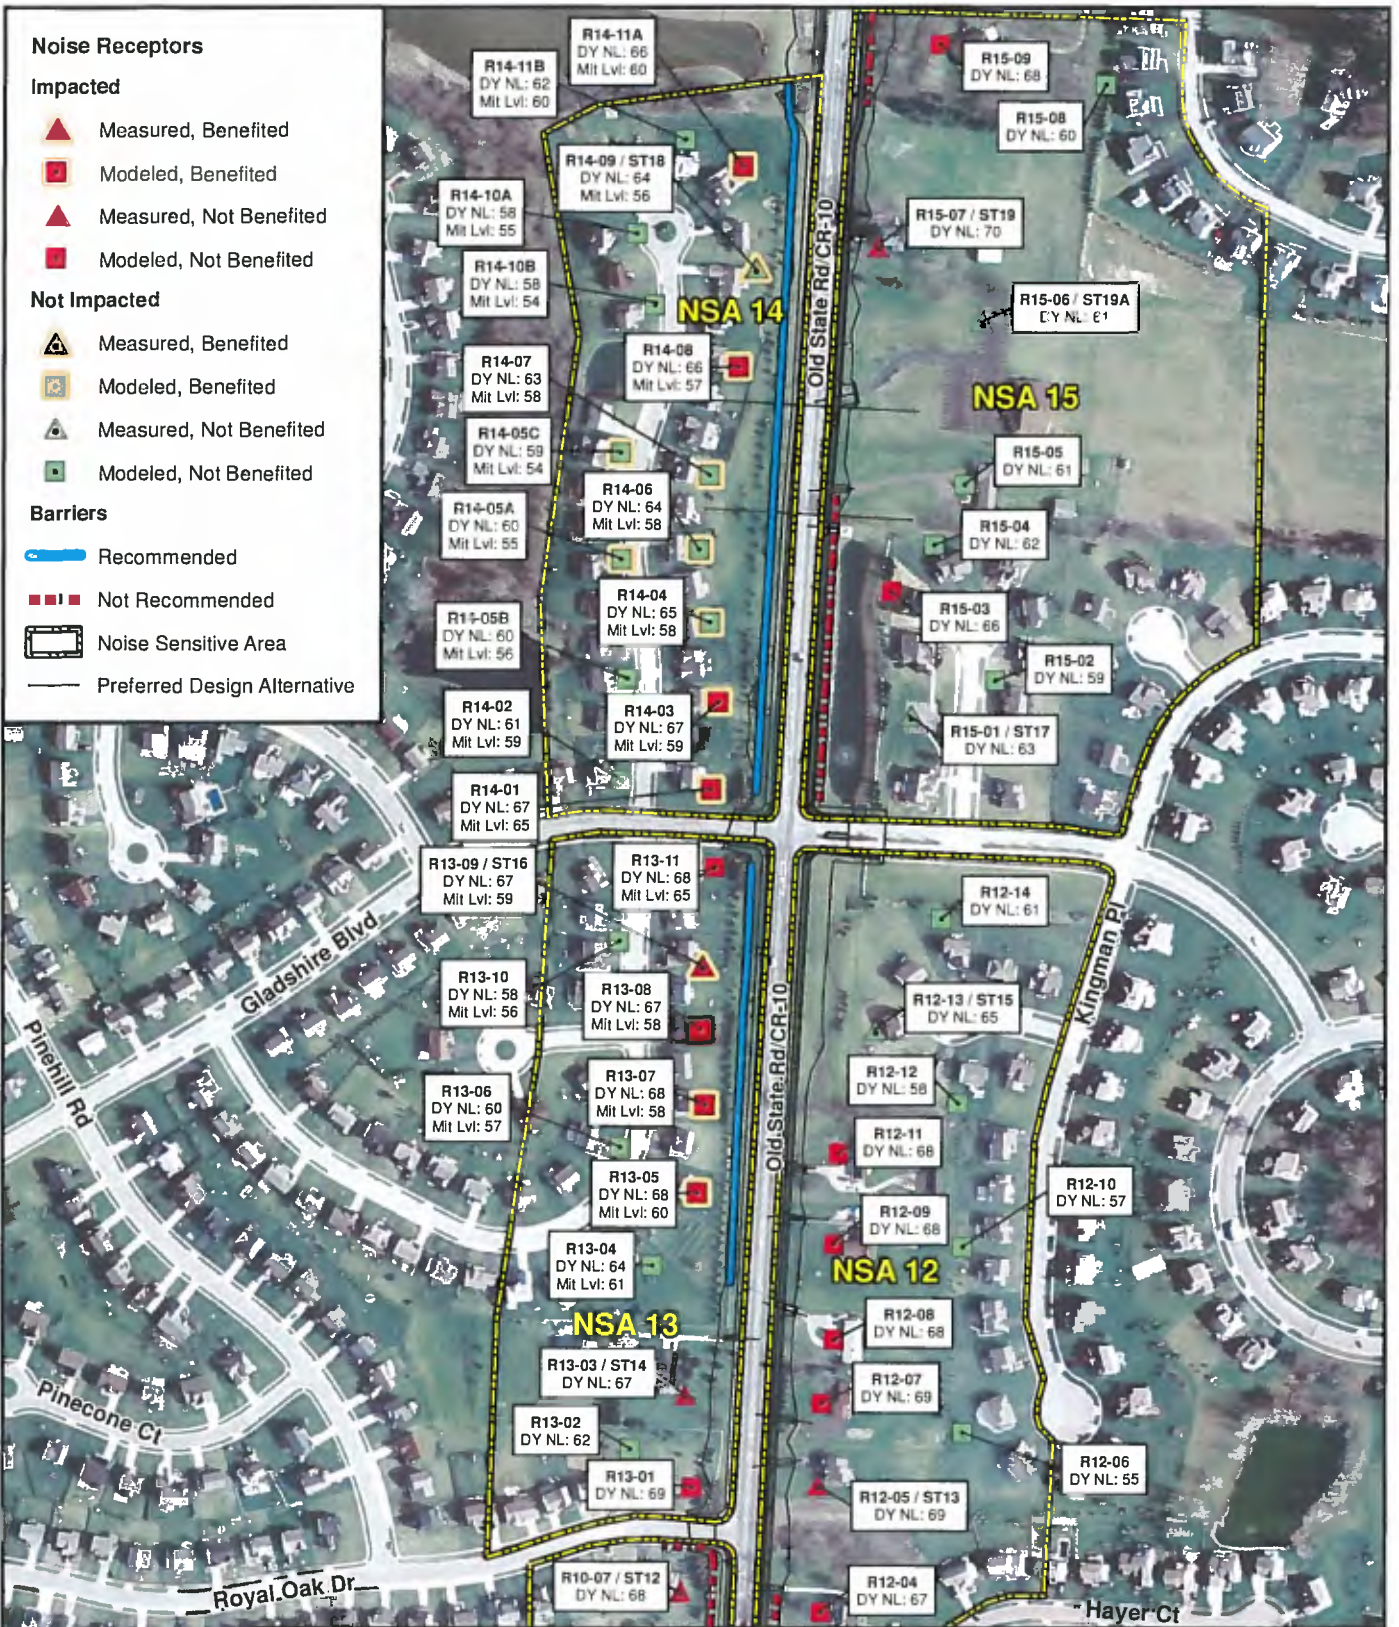

NOISE SENSITIVE AREAS 13 & 14
PRELIMINARY PROPOSED BARRIER ALIGNMENT
SOUTH OLD STATE ROAD IMPROVEMENTS
DELAWARE COUNTY, OHIO

SOURCES:
 Noise Receptors, NSAs, Barriers
 Imagery (URS, 2012)

URS

175 0 175 350 Feet
 SCALE: 1" = 350' (4,300)
 SCALE CORRECT WHEN PRINTED AT 8.5X11

CHECKED BY: DS DATE: 6/13/2012
 PM: PB PROJ. NO: 14577739.0000

FIG. NO:
 A

Path: G:\gry\projects\1577\14577739\map_docs\map\SOSR_FigA.mxd, diana_s.mill, 6/13/2012, 2:22:08 PM